


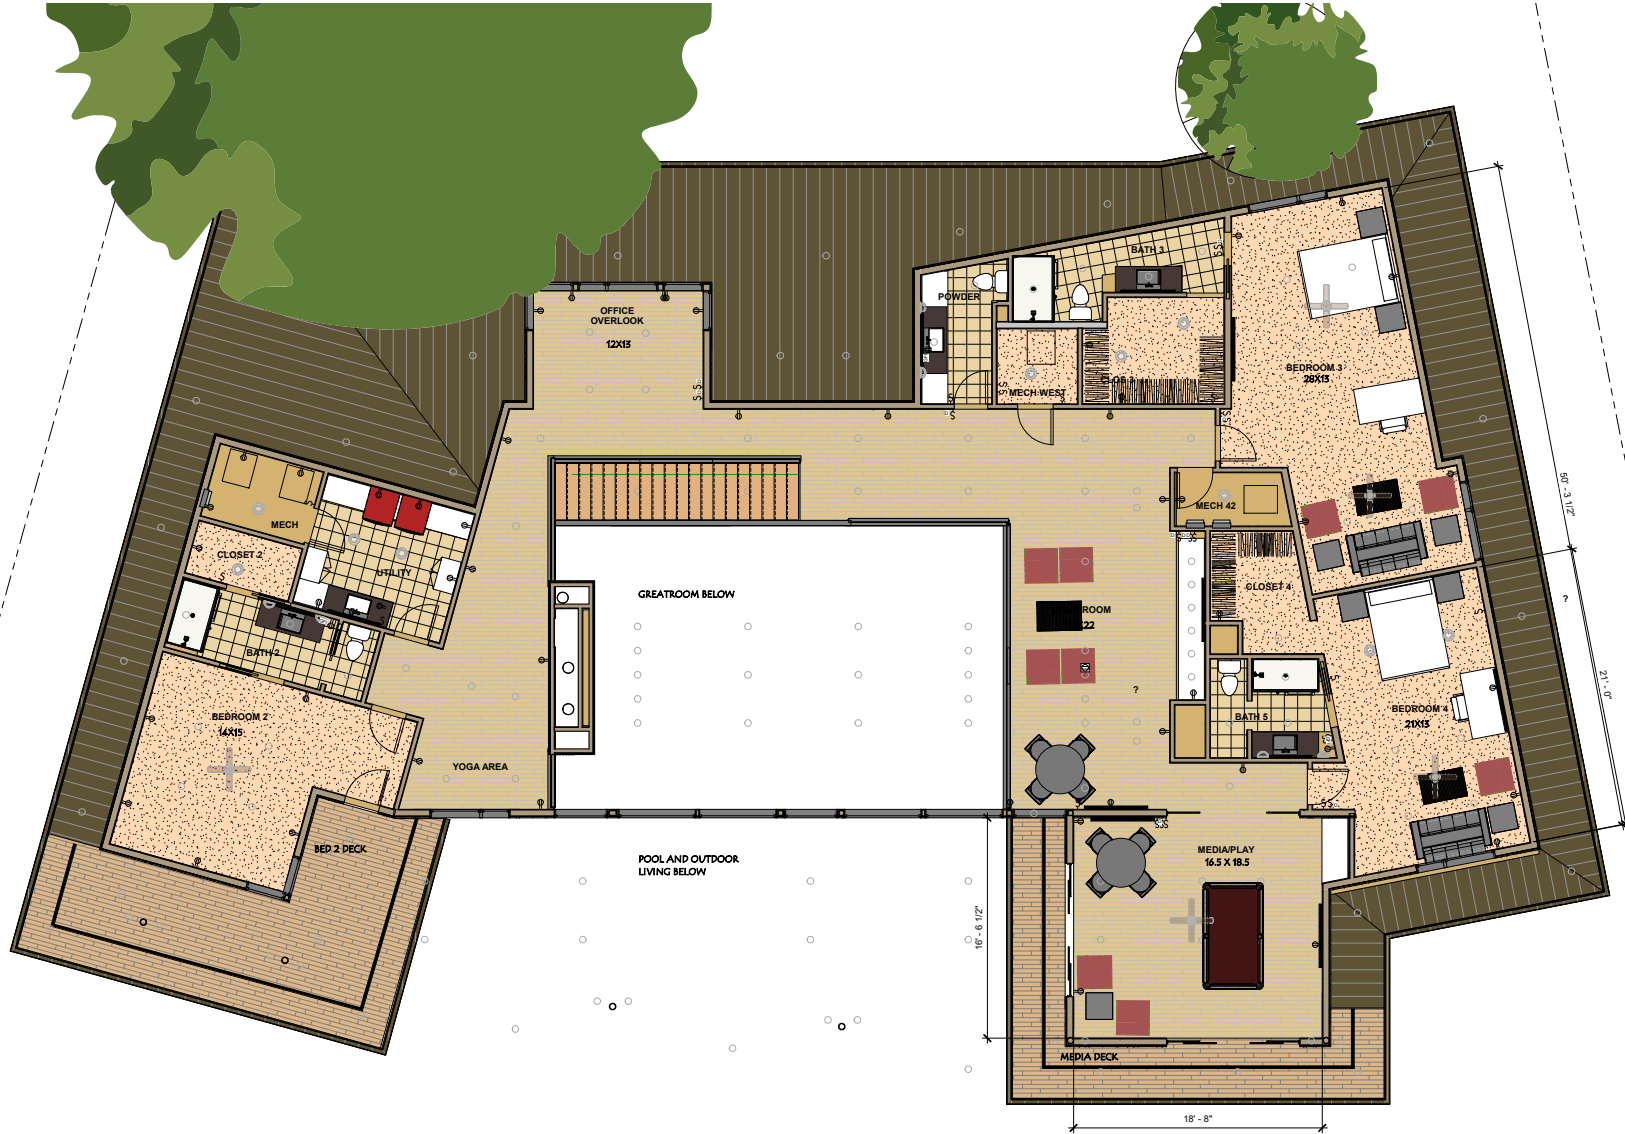

© 2019 DGA - Douglas Guiling, Architect

© 2019 DGA - Douglas Guiling, Architect



DGA
DOUGLAS GUILING - ARCHITECT
3855 PALLOS VERDAS
214-683-4282 DALLAS, TEXAS 75229
MEMBER AMERICAN INSTITUTE OF ARCHITECTS

GAIA TEXAS LLC
Owner



11468 STRAIT LANE
EXPANDED MEDIA BEDROOMS

Project No.
2019.01
12/17/19
1/4" = 1'-0"

AC2