




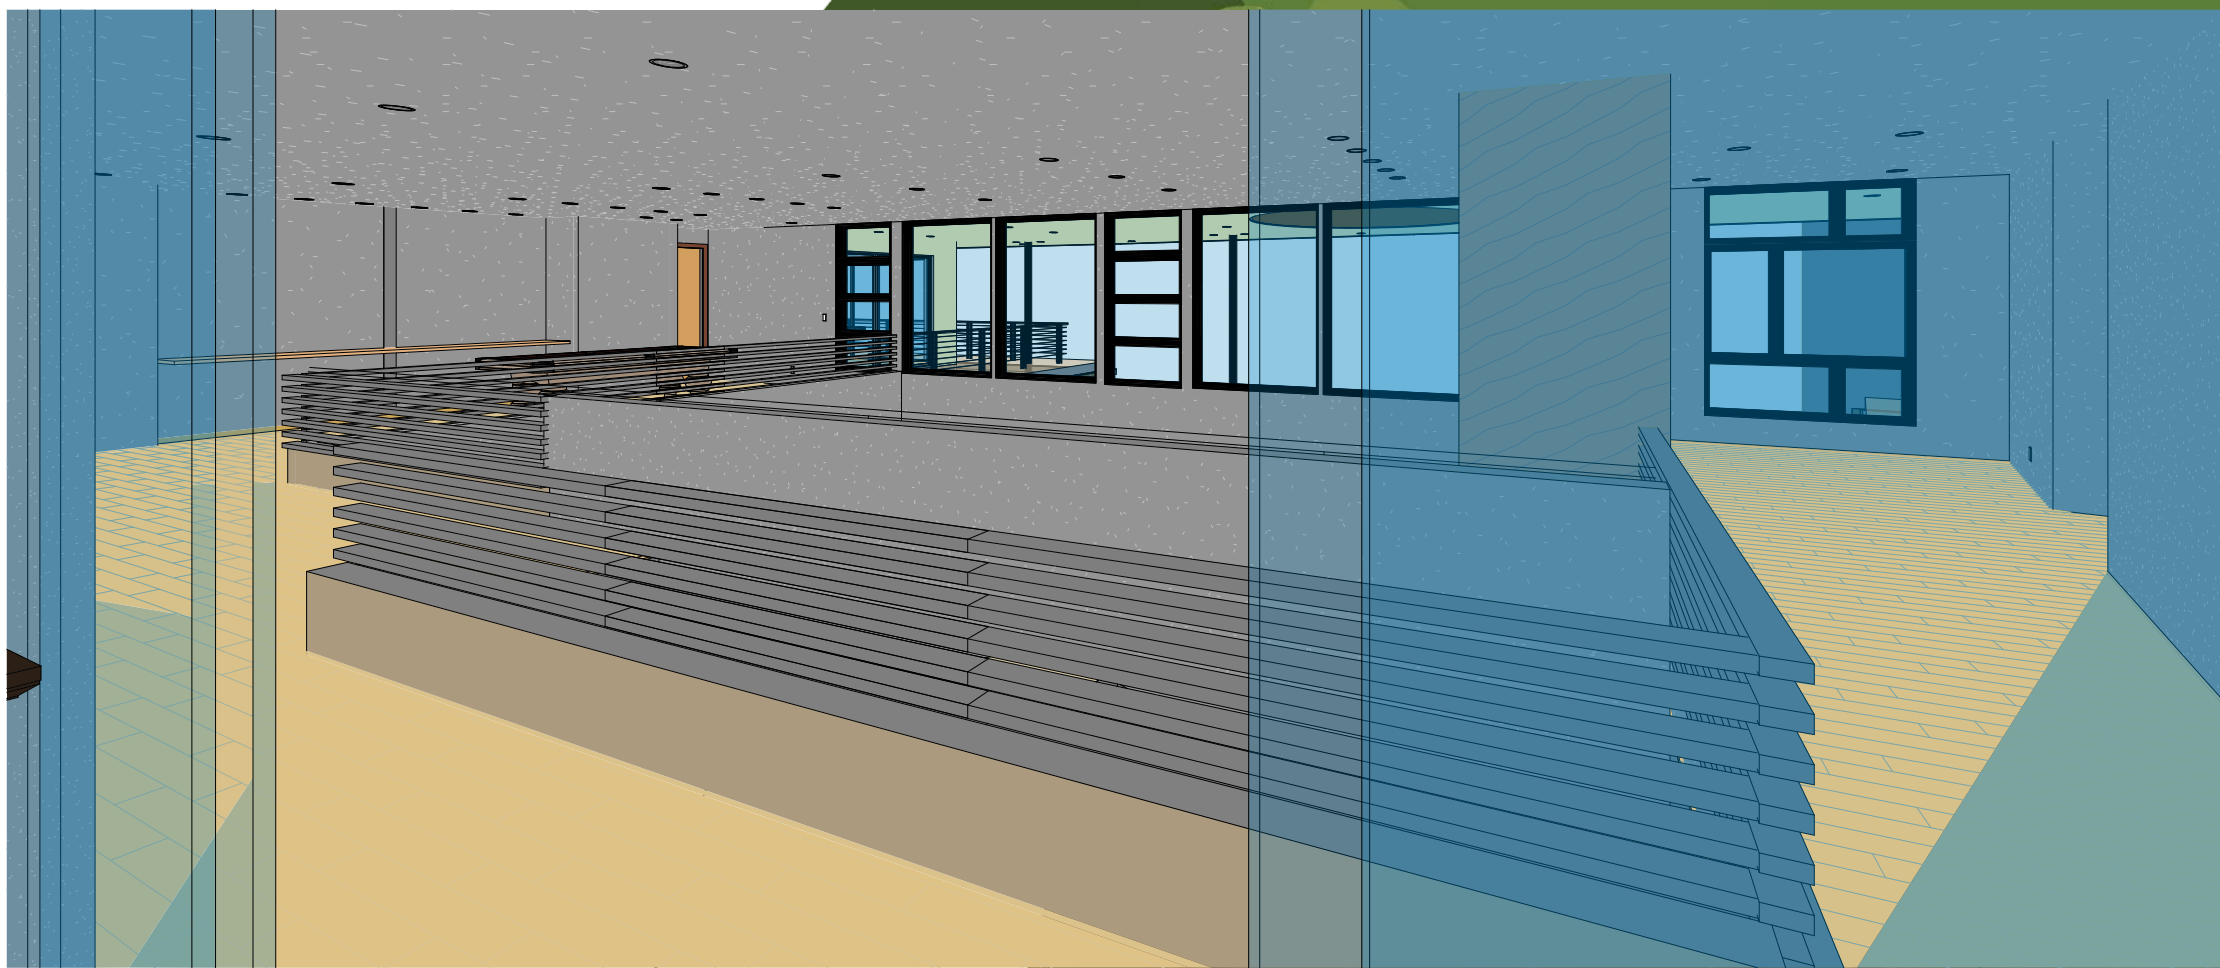

2 int-upper office

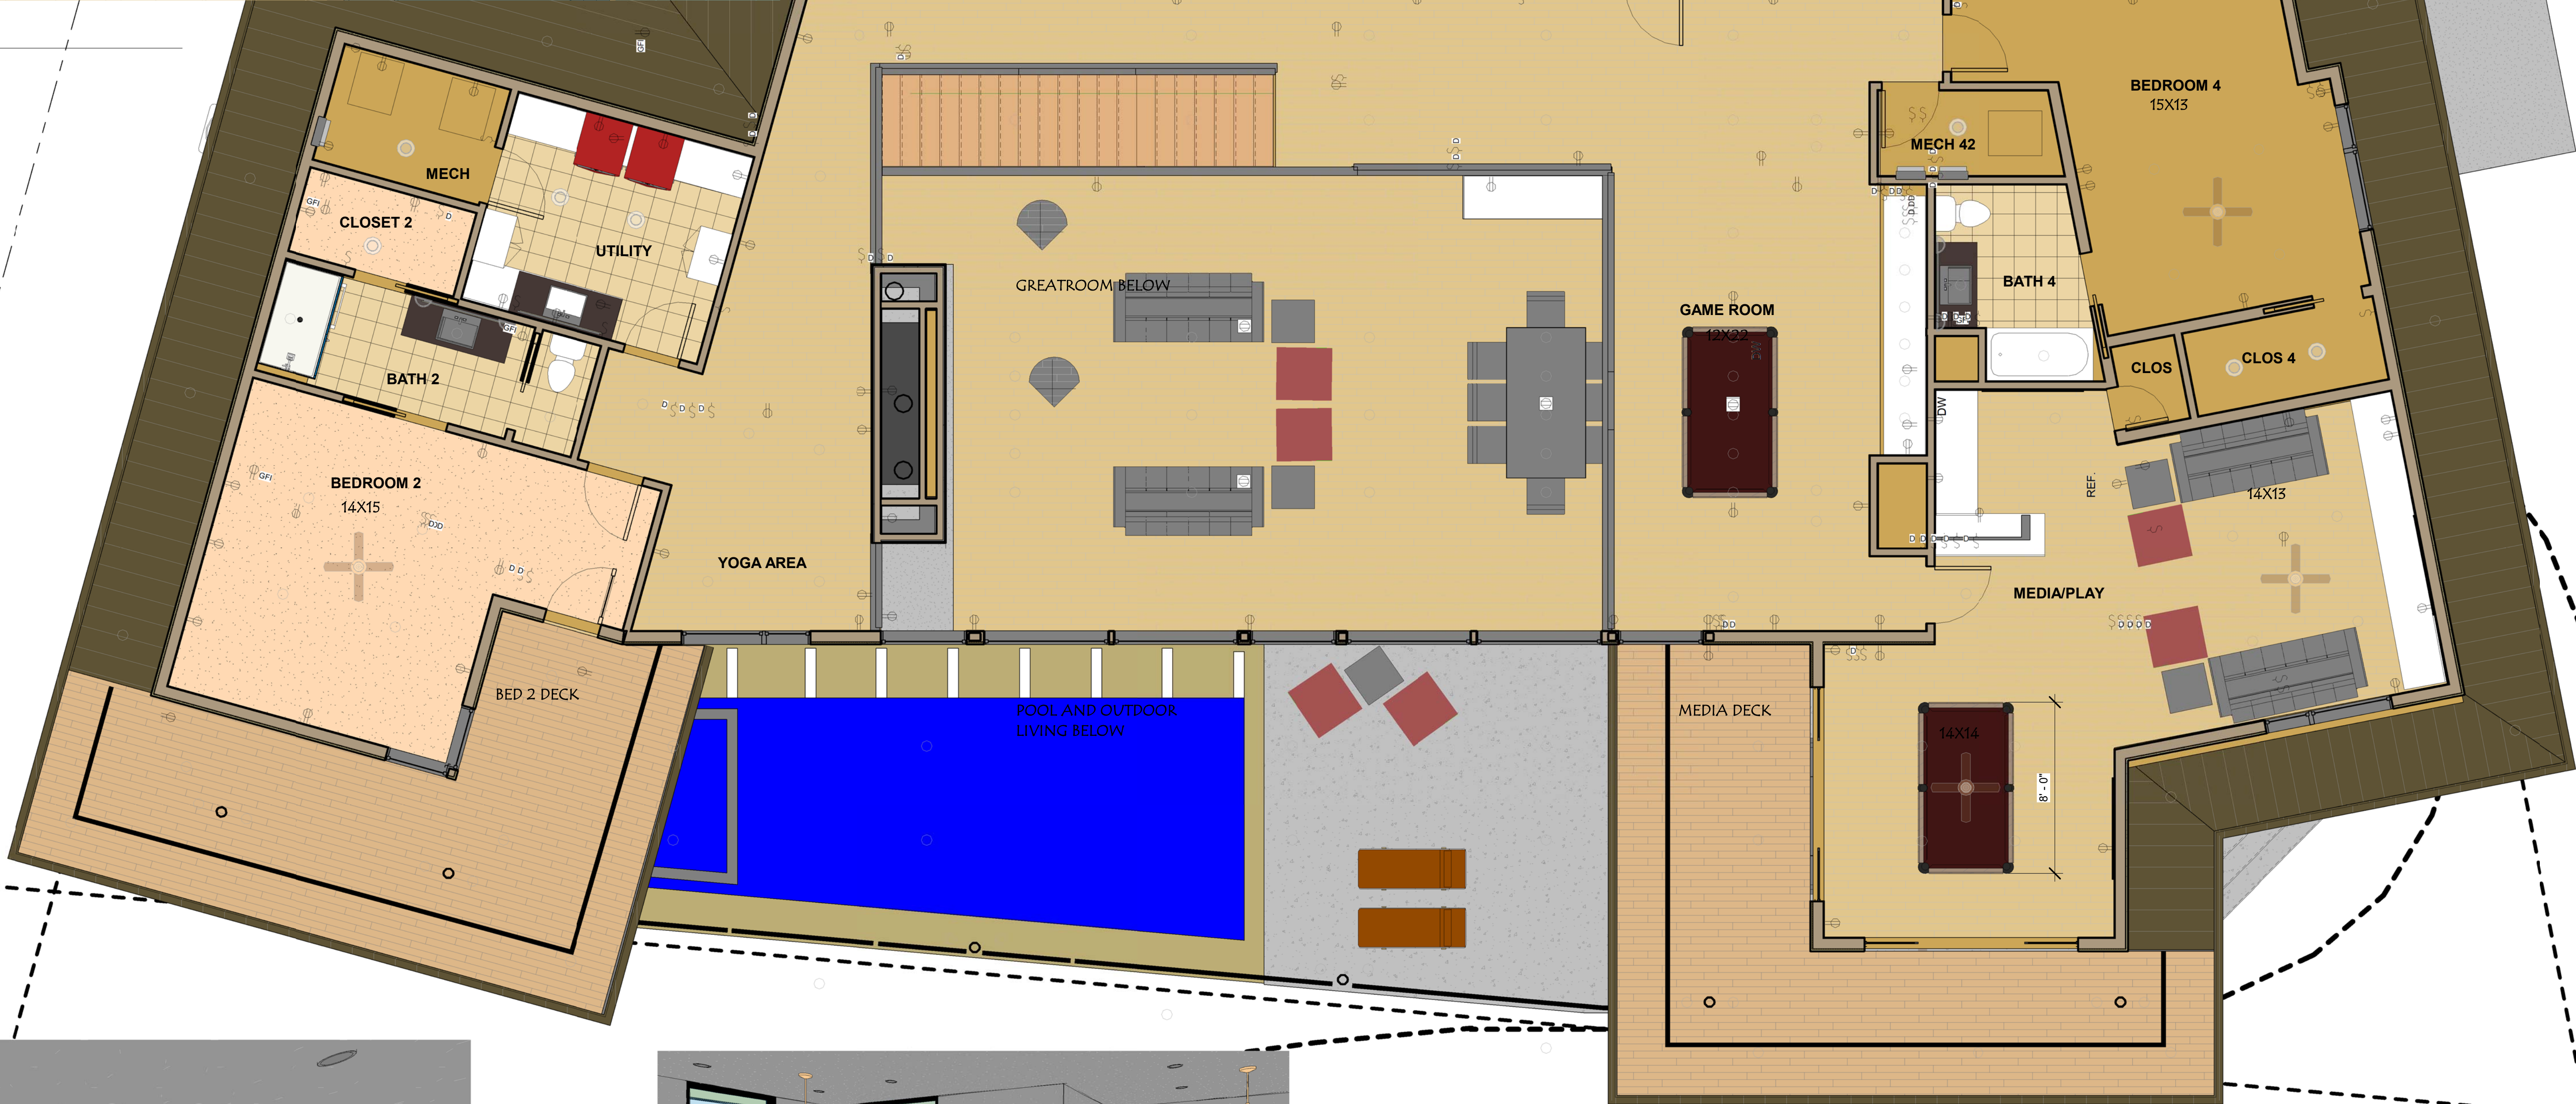

3 UPPER OFFICE OVERLOOK

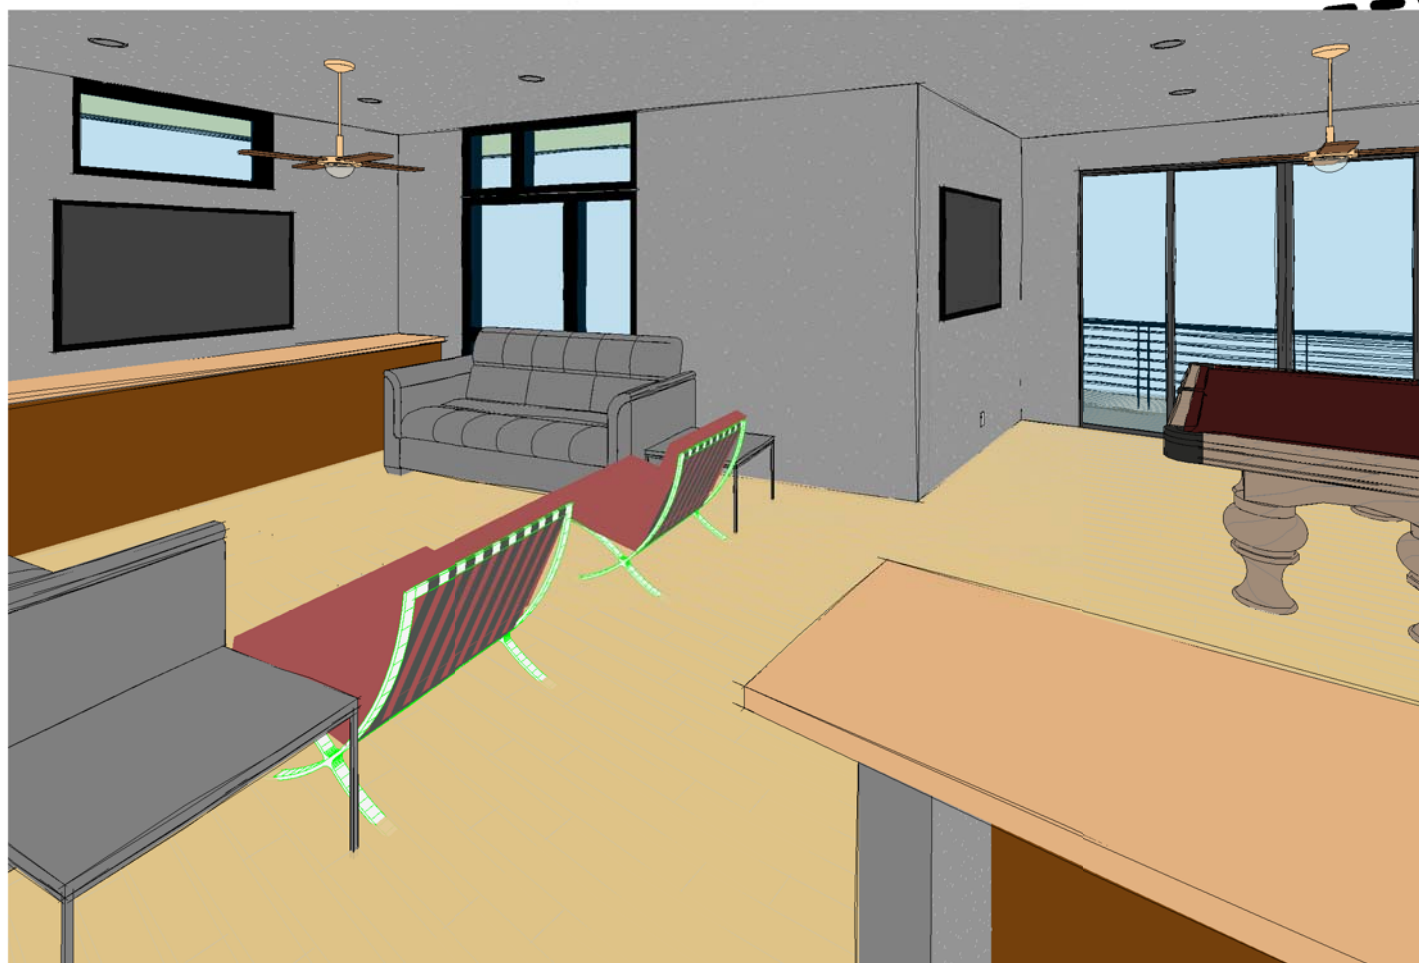

4 GAME ROOM BAR VIEW



5 GAME ROOM NORTH WEST



DGA
DOUGLAS GULING - ARCHITECT
3855 PALLOS VERDAS
214-683-4282 DALLAS, TEXAS 75229

MEMBER AMERICAN INSTITUTE OF ARCHITECTS

GAIA TEXAS LLC
Owner



11468 STRAIT LANE
SECOND FLOOR

Project No.
2019.01
12/17/19
1/4" = 1'-0"

AC2